


# The Pavilion Theatre, Worthing

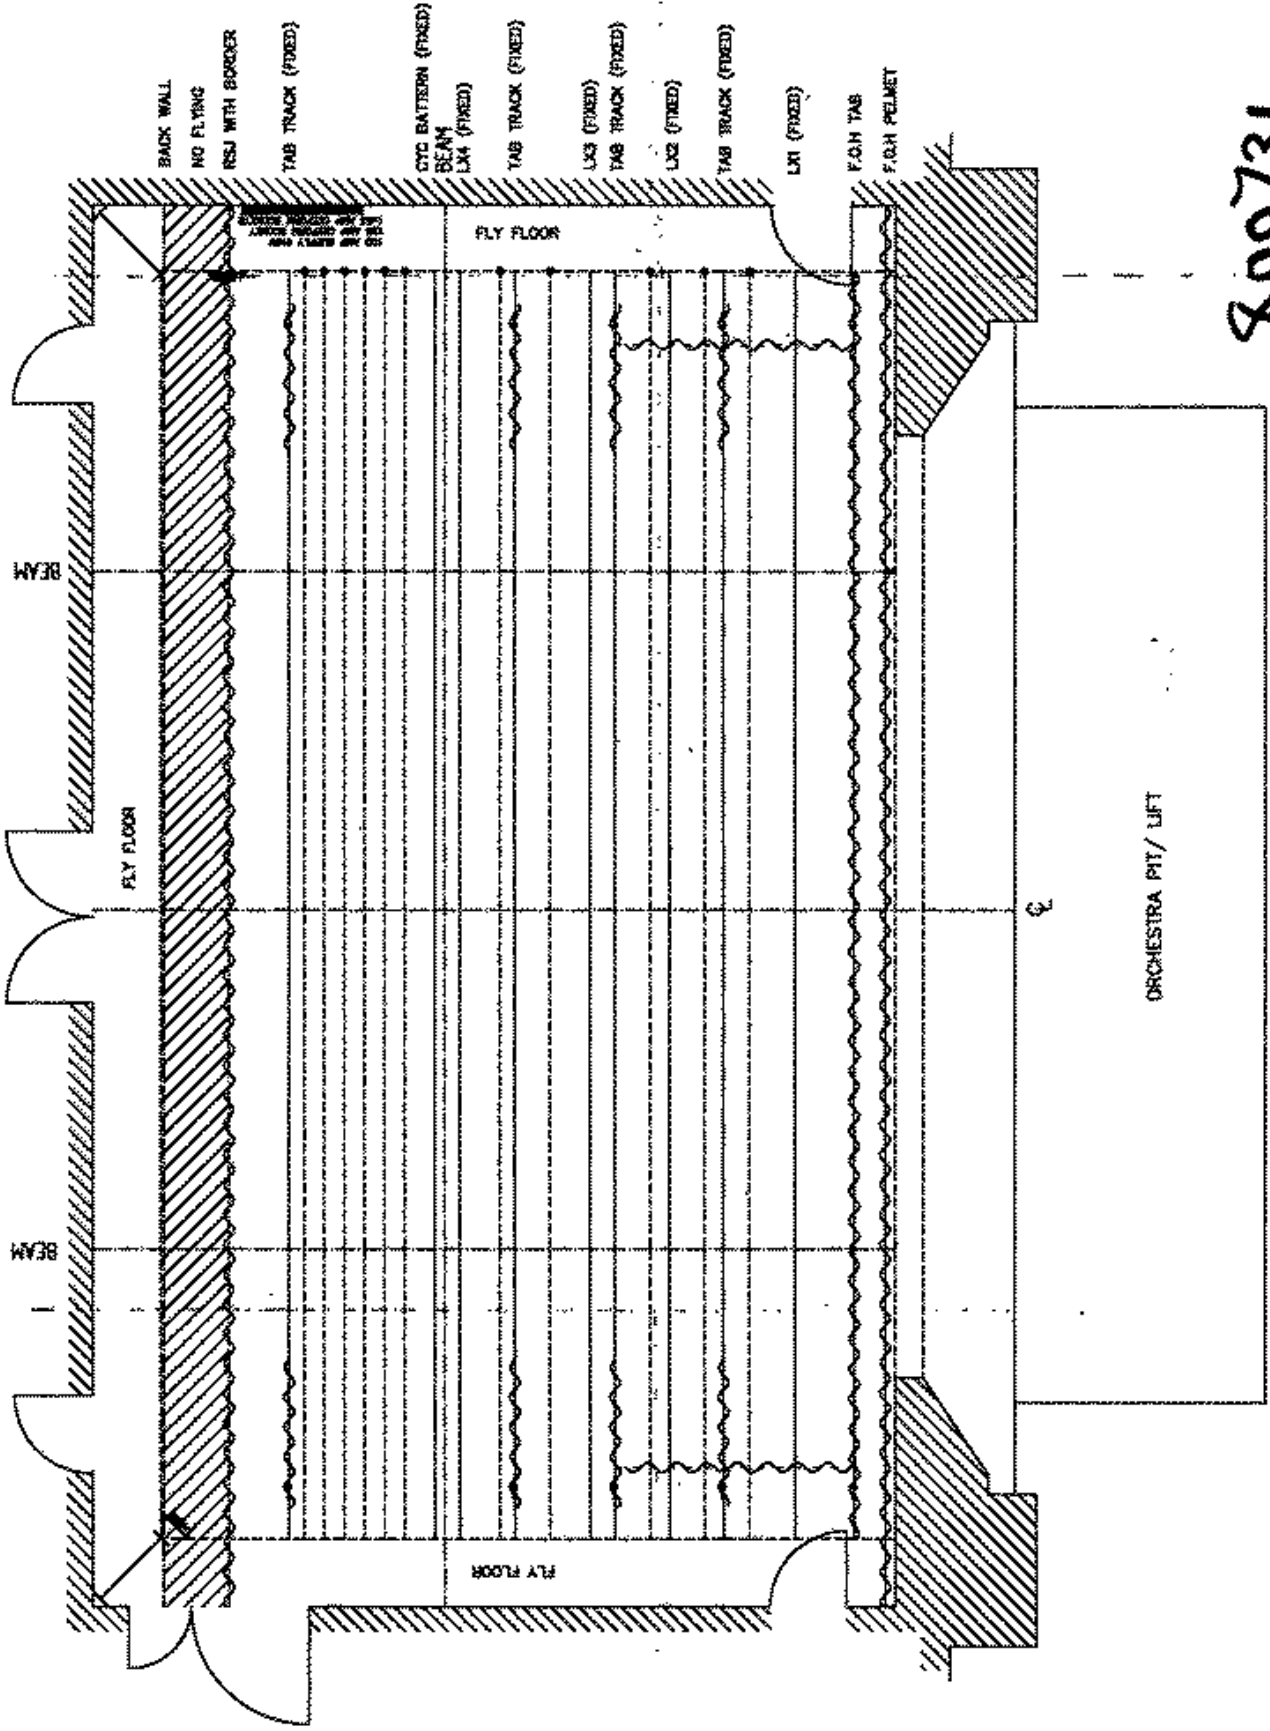

800731

NOTES

**Worthing**  
THEATRES

TITLE: WORTHING PAVILION STAGE PLAN  
 SCALE: 1:20  
 DATE: OCT 2000  
 DRAWN BY: GS  
 CHECKED BY:  
 DRAWING No. 001/28100/01